


NEW STREET


VINE STREET

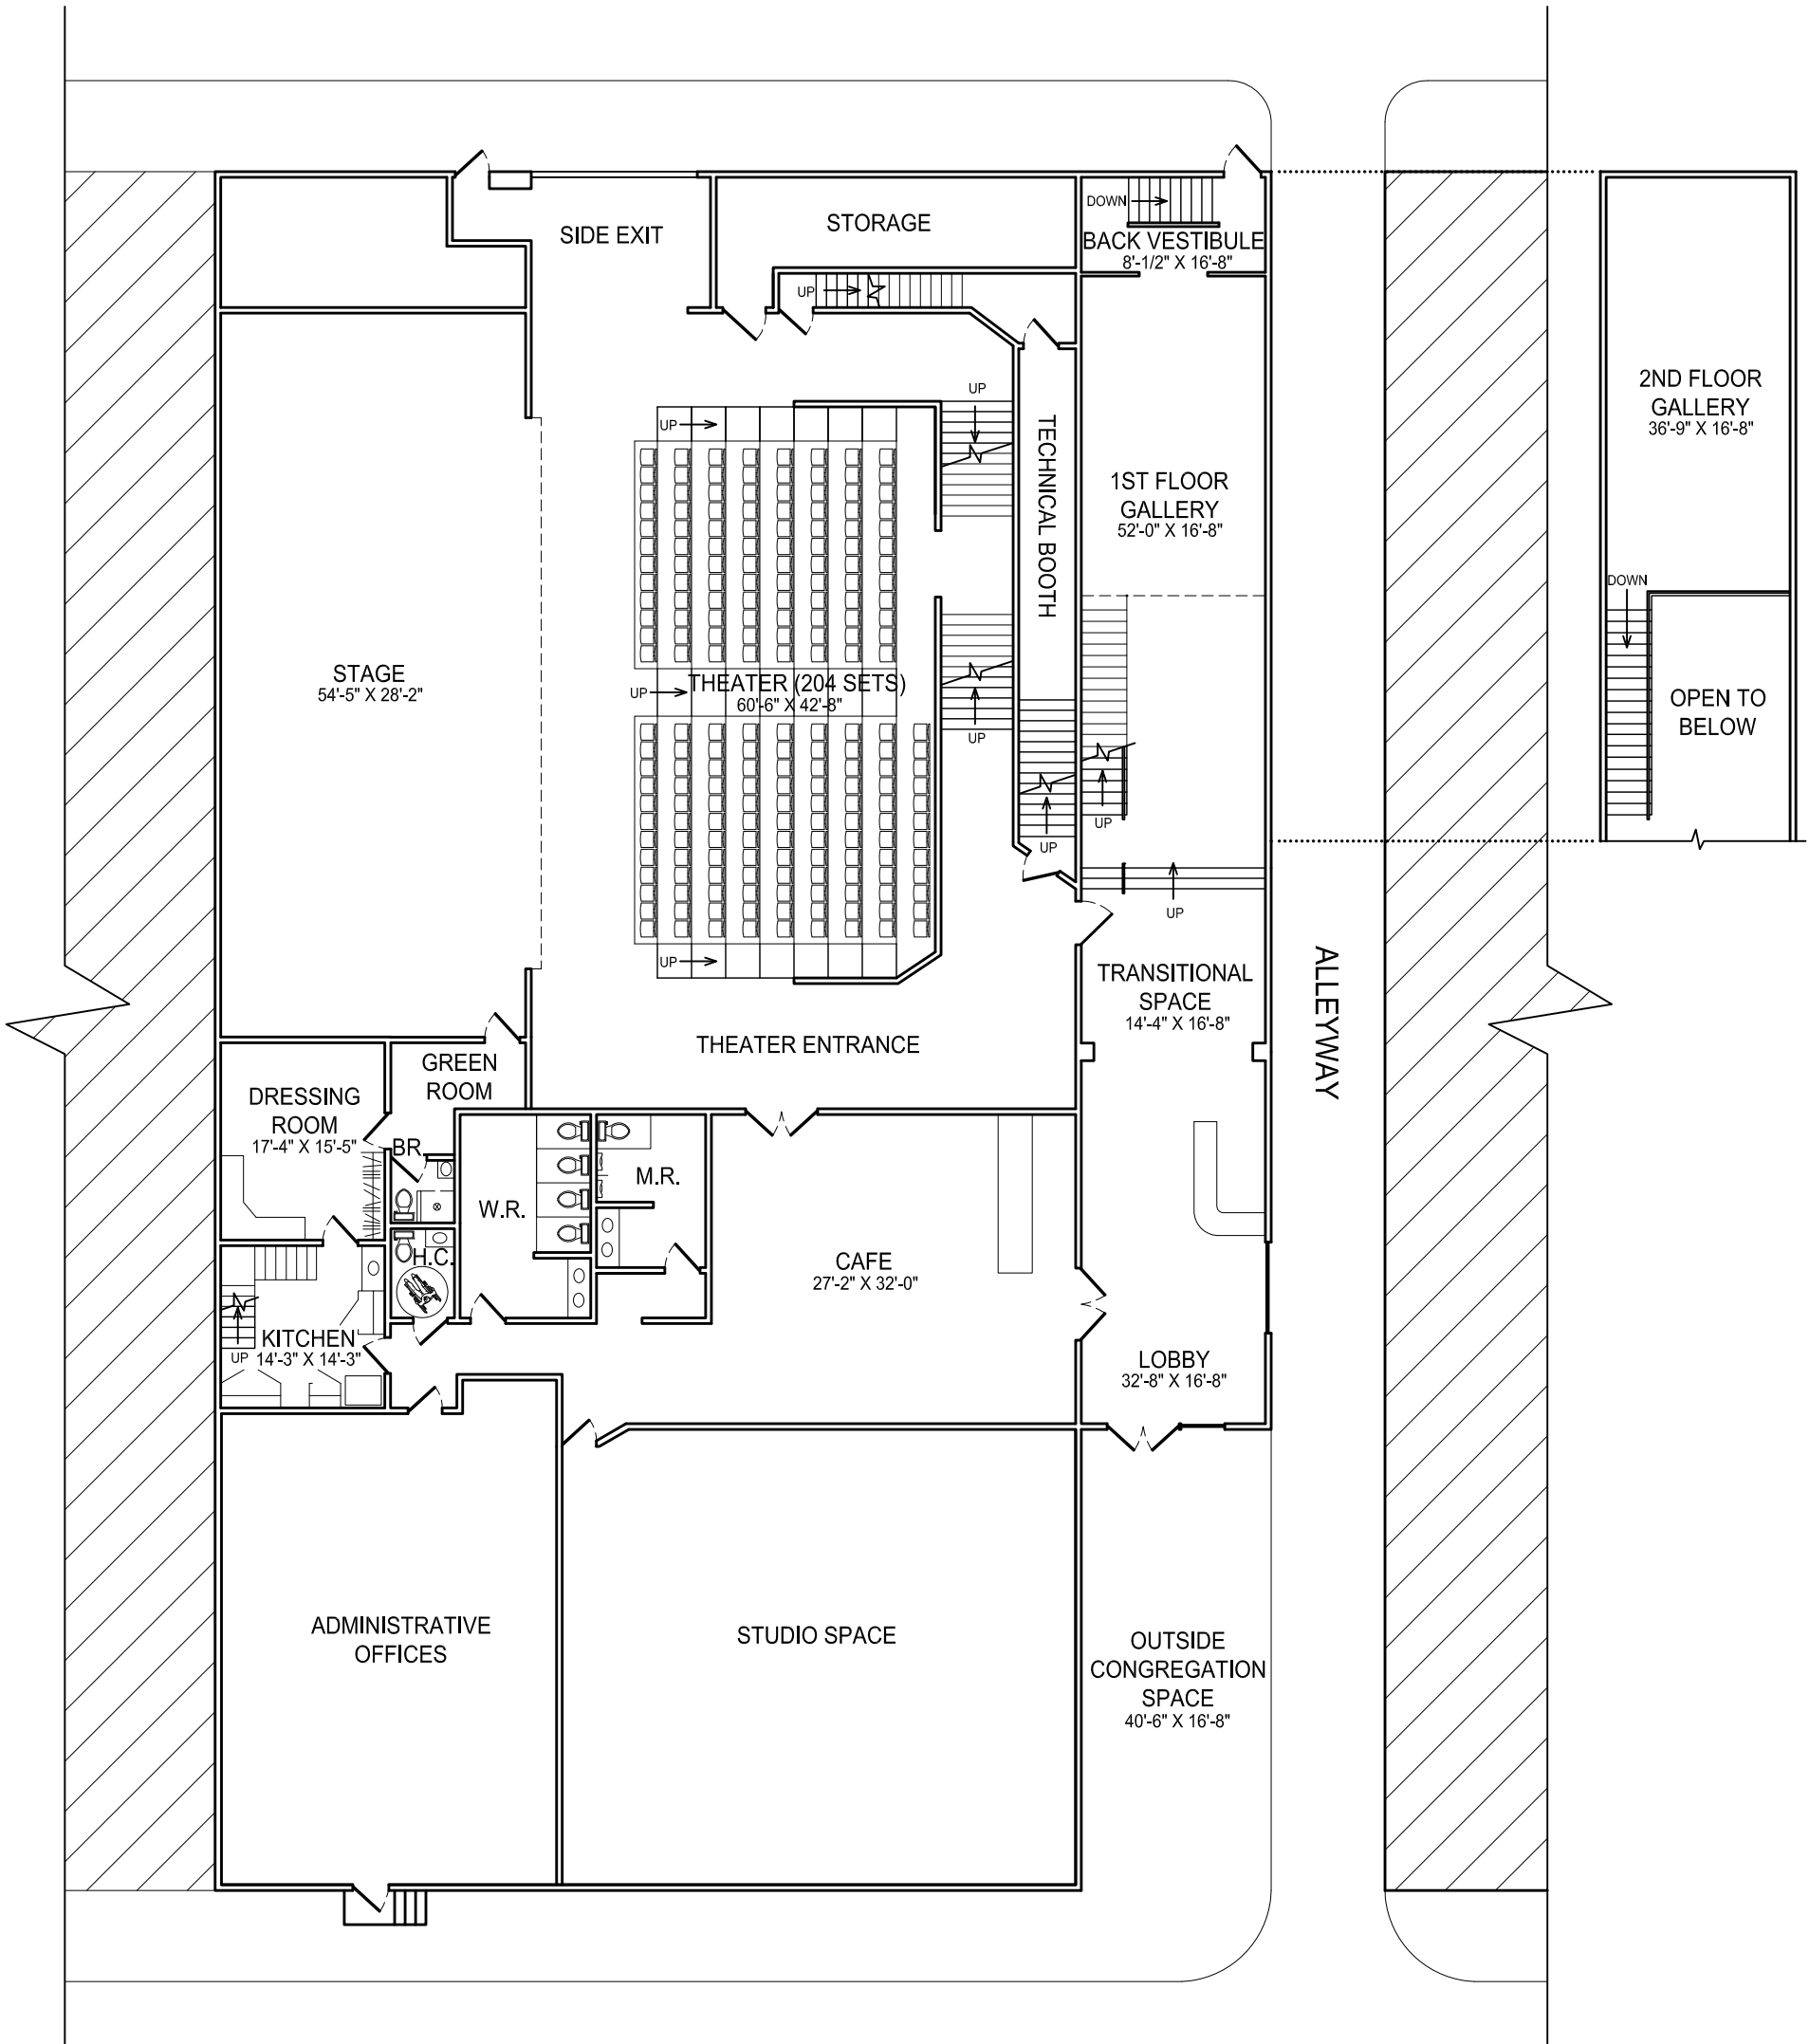

2ND FLOOR  
GALLERY  
36'-9\"/>

OPEN TO BELOW

ALLEYWAY

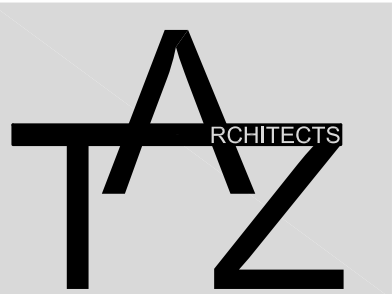

**BRIDE ART CENTER**  
 230 VINE STREET  
 PHILADELPHIA, PA 19106

Date: 25 NOVEMBER 2008  
 Drawing Issue: SCHEMATIC ISSUE  
 Drawn By: TAZ  
 Drawing Scale: 1/16"=1'-0"  
 Project Title: 1ST & 2ND FLOOR PLANS  
 Client: BRANDON BESTON